


PLAN 305
1234 SQFT

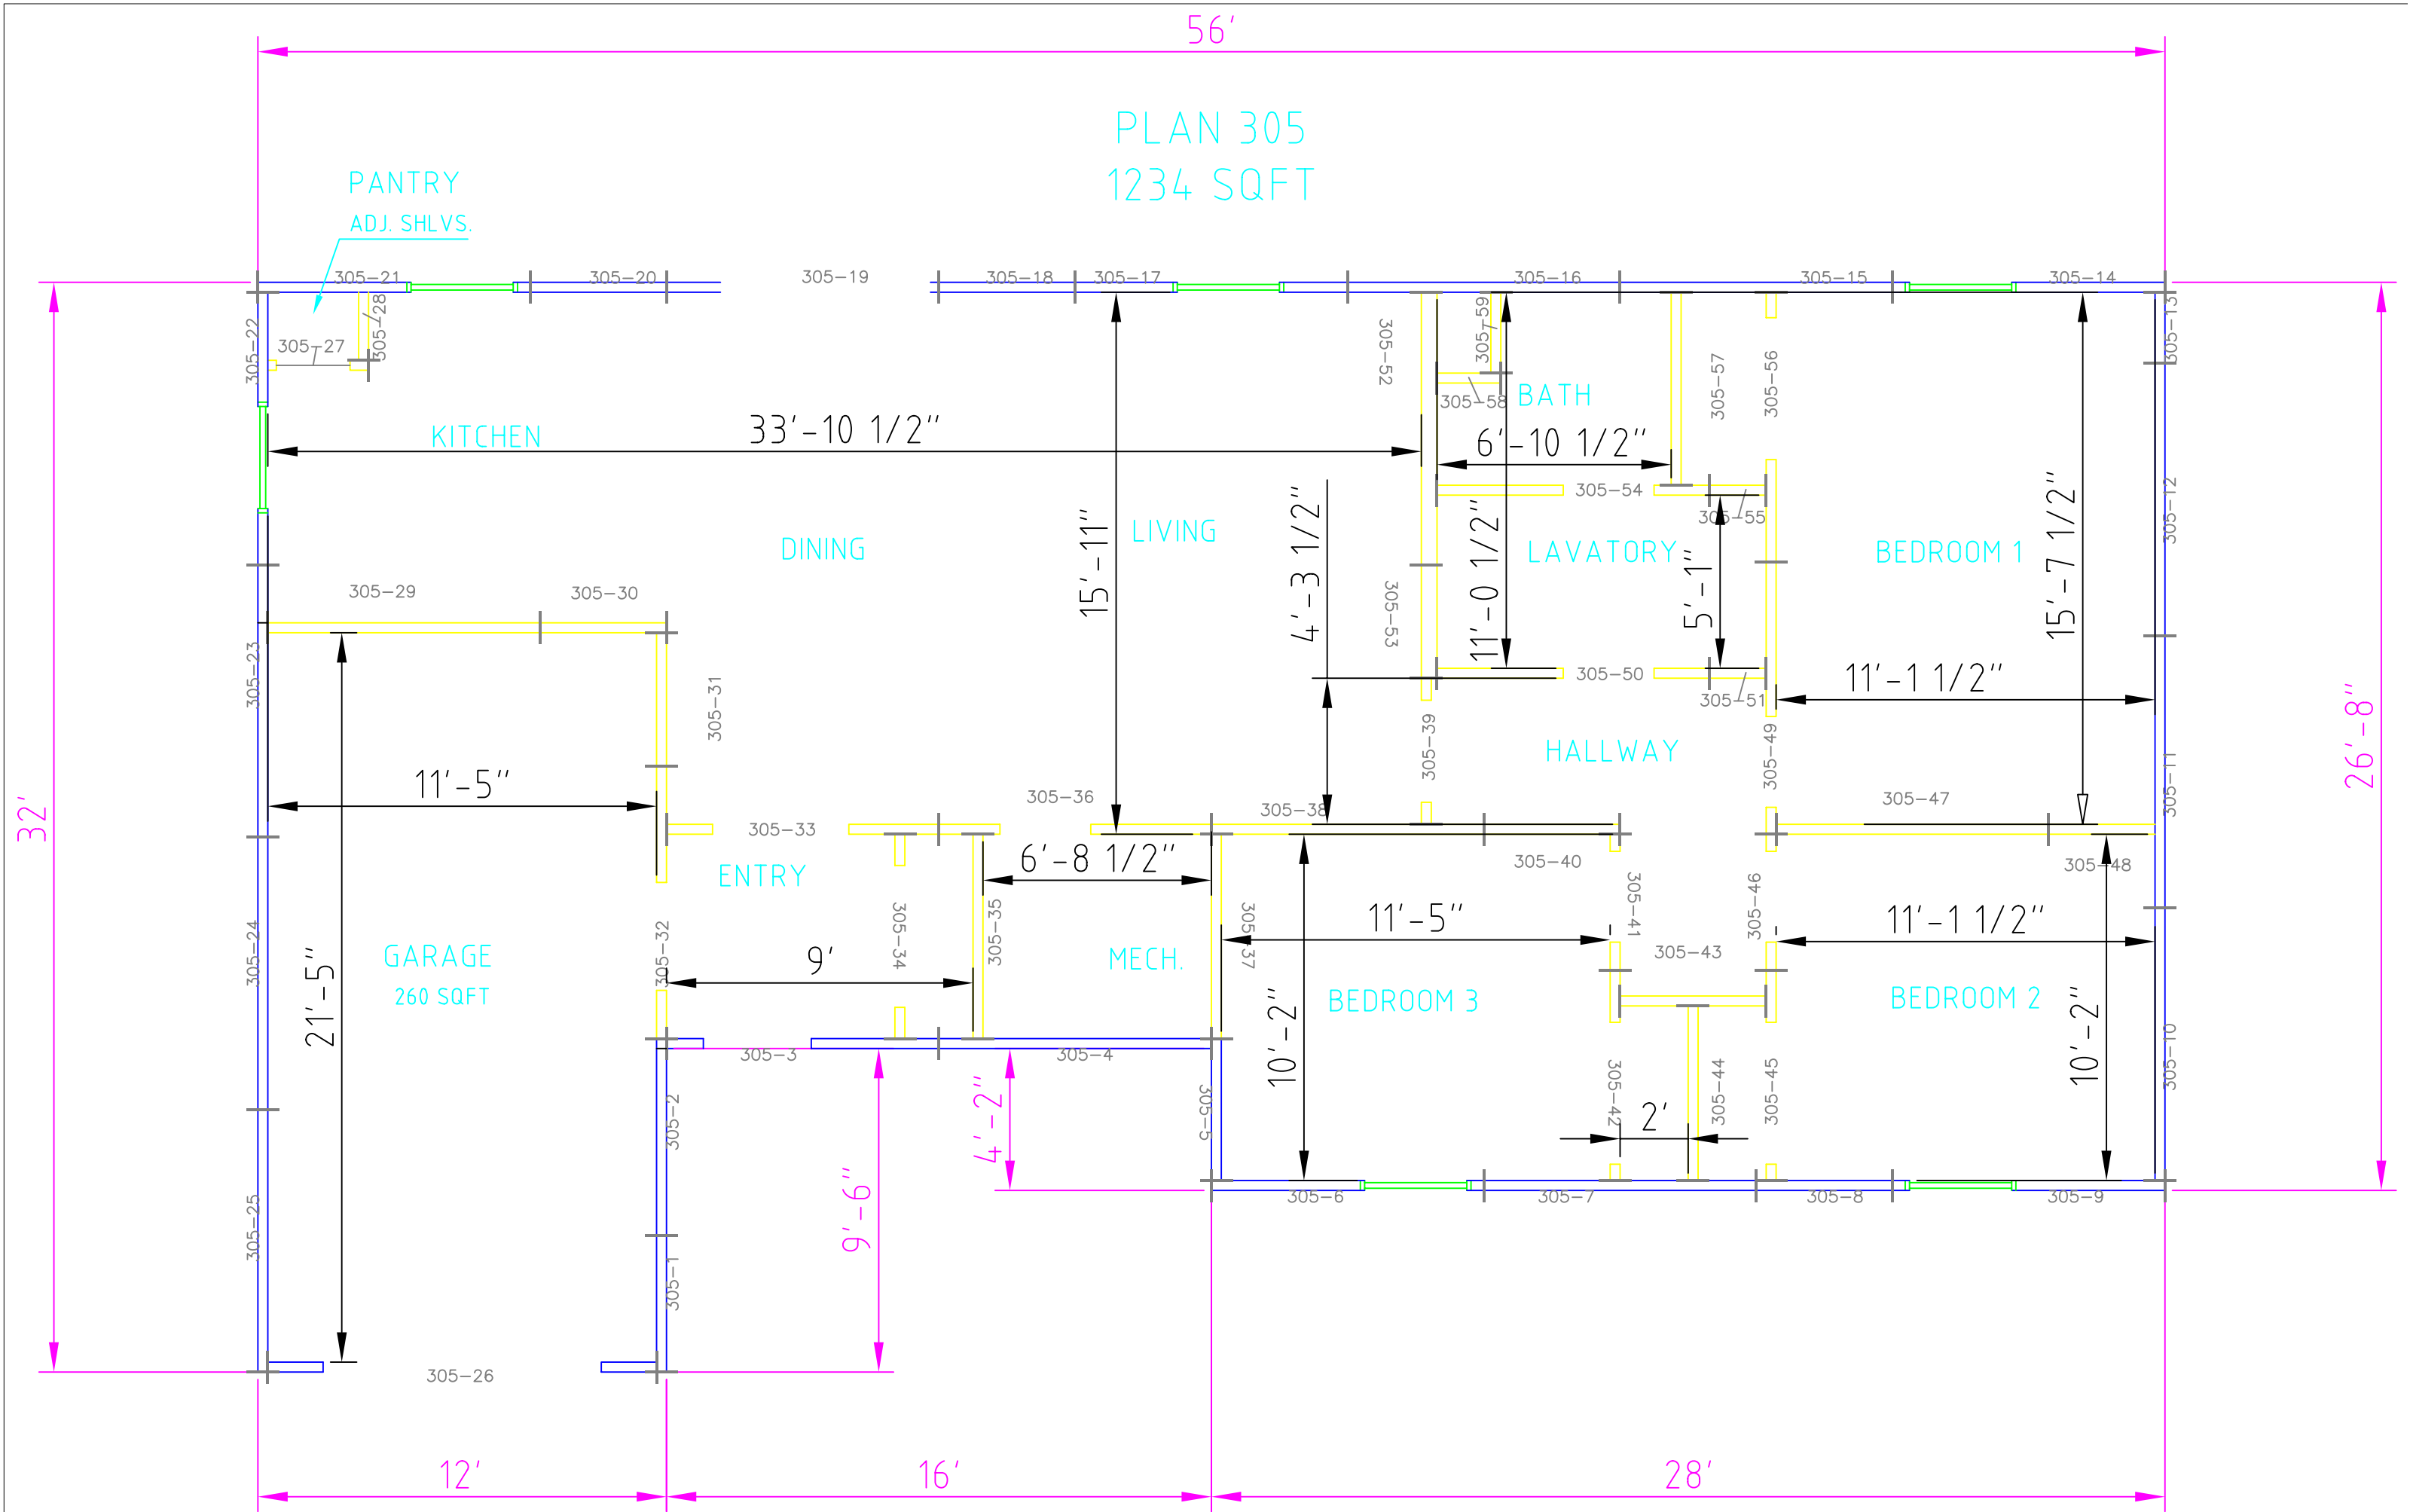

PANTRY
ADJ. SHLV.S.

KITCHEN

33'-10 1/2"

DINING

LIVING

15'-11"

BATH

6'-10 1/2"

LAVATORY

11'-0 1/2"

BEDROOM 1

15'-7 1/2"

HALLWAY

ENTRY

MECH.

GARAGE
260 SQFT

21'-5"

BEDROOM 3

10'-2"

BEDROOM 2

10'-2"

305-26

12'

16'

28'

26'-8"

32'

305-22
305-27
305-28
305-23
305-24
305-25

305-21

305-20

305-19

305-18

305-17

305-16

305-15

305-14

305-13
305-12
305-11
305-10

305-29

305-30

305-31

11'-5"

305-33

305-36

305-38

6'-8 1/2"

305-40

11'-5"

305-41

305-43

11'-1 1/2"

305-48

9'

305-34

305-35

MECH.

305-37

10'-2"

305-42

2'

305-44

305-45

BEDROOM 2

10'-2"

11'-1 1/2"

305-39

305-53

305-50

305-51

305-54

305-55

5'-1"

305-52

305-58

305-59

305-57

305-56

BEDROOM 1

15'-7 1/2"

33'-10 1/2"

15'-11"

4'-3 1/2"

11'-0 1/2"















